



GROUND FLOOR PLAN

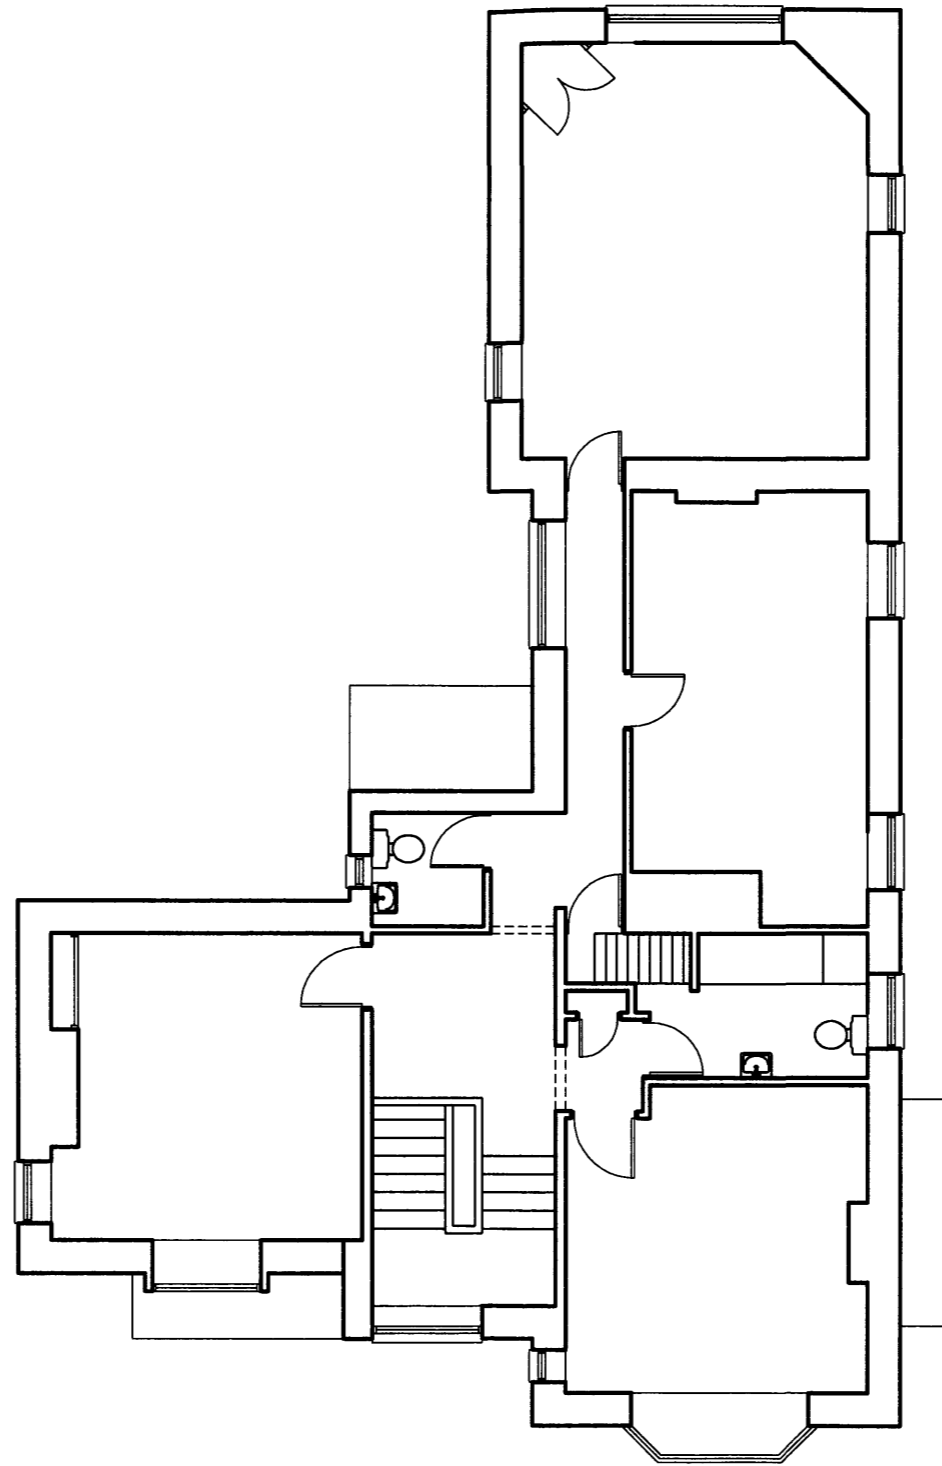

FIRST FLOOR PLAN

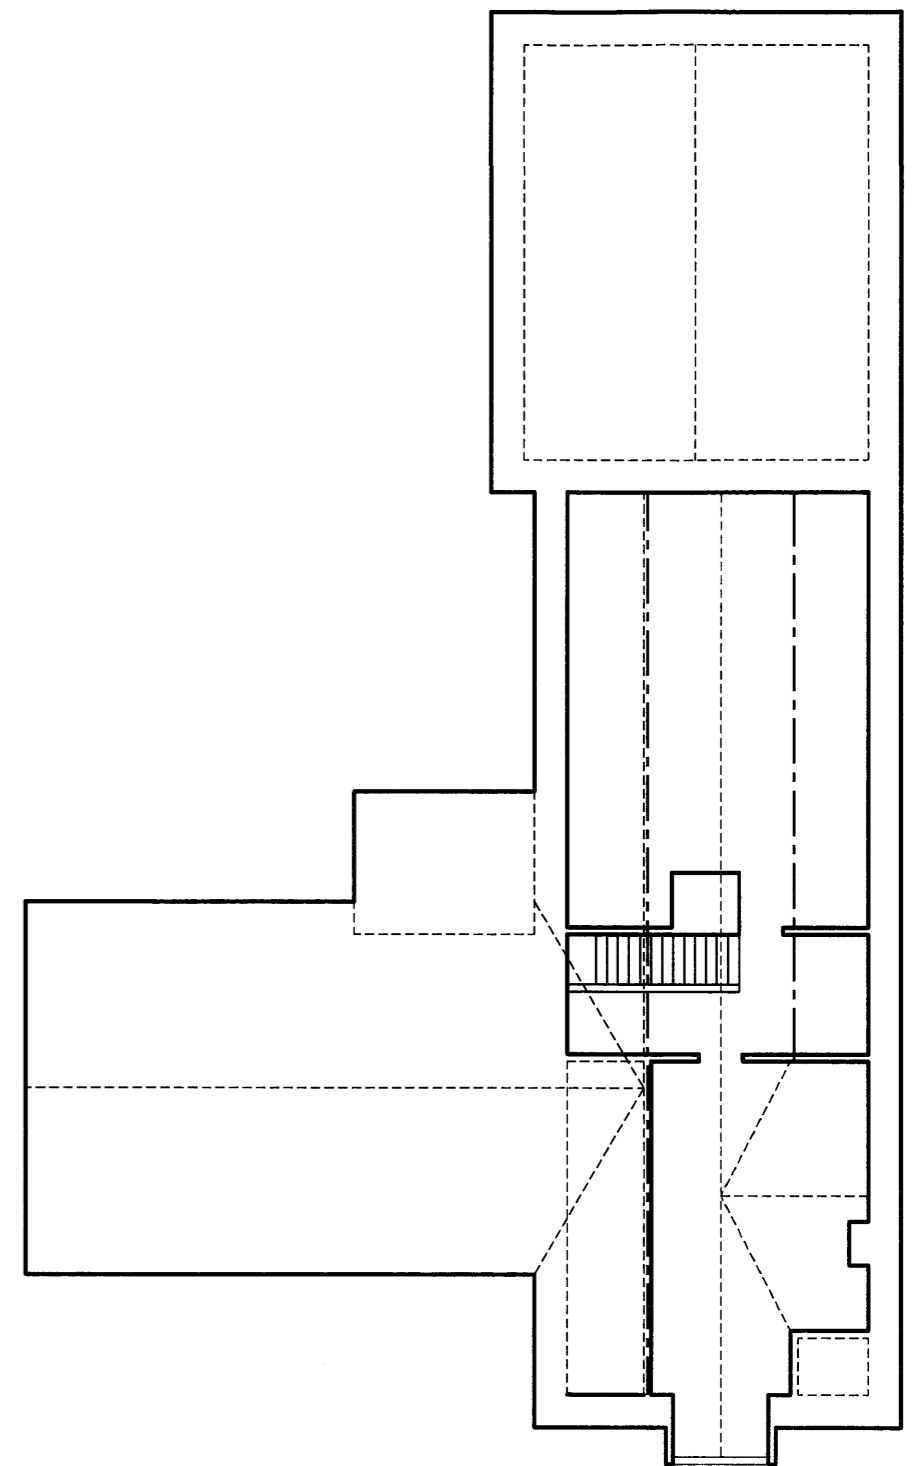

SECOND FLOOR PLAN



12 JORDAN ROAD
LEEDS
YORKSHIRE
LS28 6LB

Email: sde@sdedevelopments.fsnet.co.uk
Tel: 0113 236 2683
Fax: 0113 236 2683
Mob: 0794 6537770

RESIDENTIAL DEVELOPMENT
BUSHBURY HOUSE, 4 LAUREL MOUNT
CHAPEL DOWN, LEEDS LS7 3JY
FOR LONDON

EXISTING PLANS

Date:	Drawn By:	Checked By:	Scale:
FEB 2012	SDE		1:100 @ A3
Project No:	Drawing No:	Revision:	
J18 - 08	001		

